


SURVEYED BY _____
SUPERVISED BY _____
DESIGNED BY _____

DESIGN FEATURES RELATING TO CONSTRUCTION OR TO REGULATION AND CONTROL OF TRAFFIC MAY BE SUBJECT TO CHANGE AS DEEMED NECESSARY BY THE DEPARTMENT


REVISED	STATE	FEDERAL AID		STATE		SHEET NO.
		PROJECT	ROUTE	PROJECT	PROJECT	
	VA.					

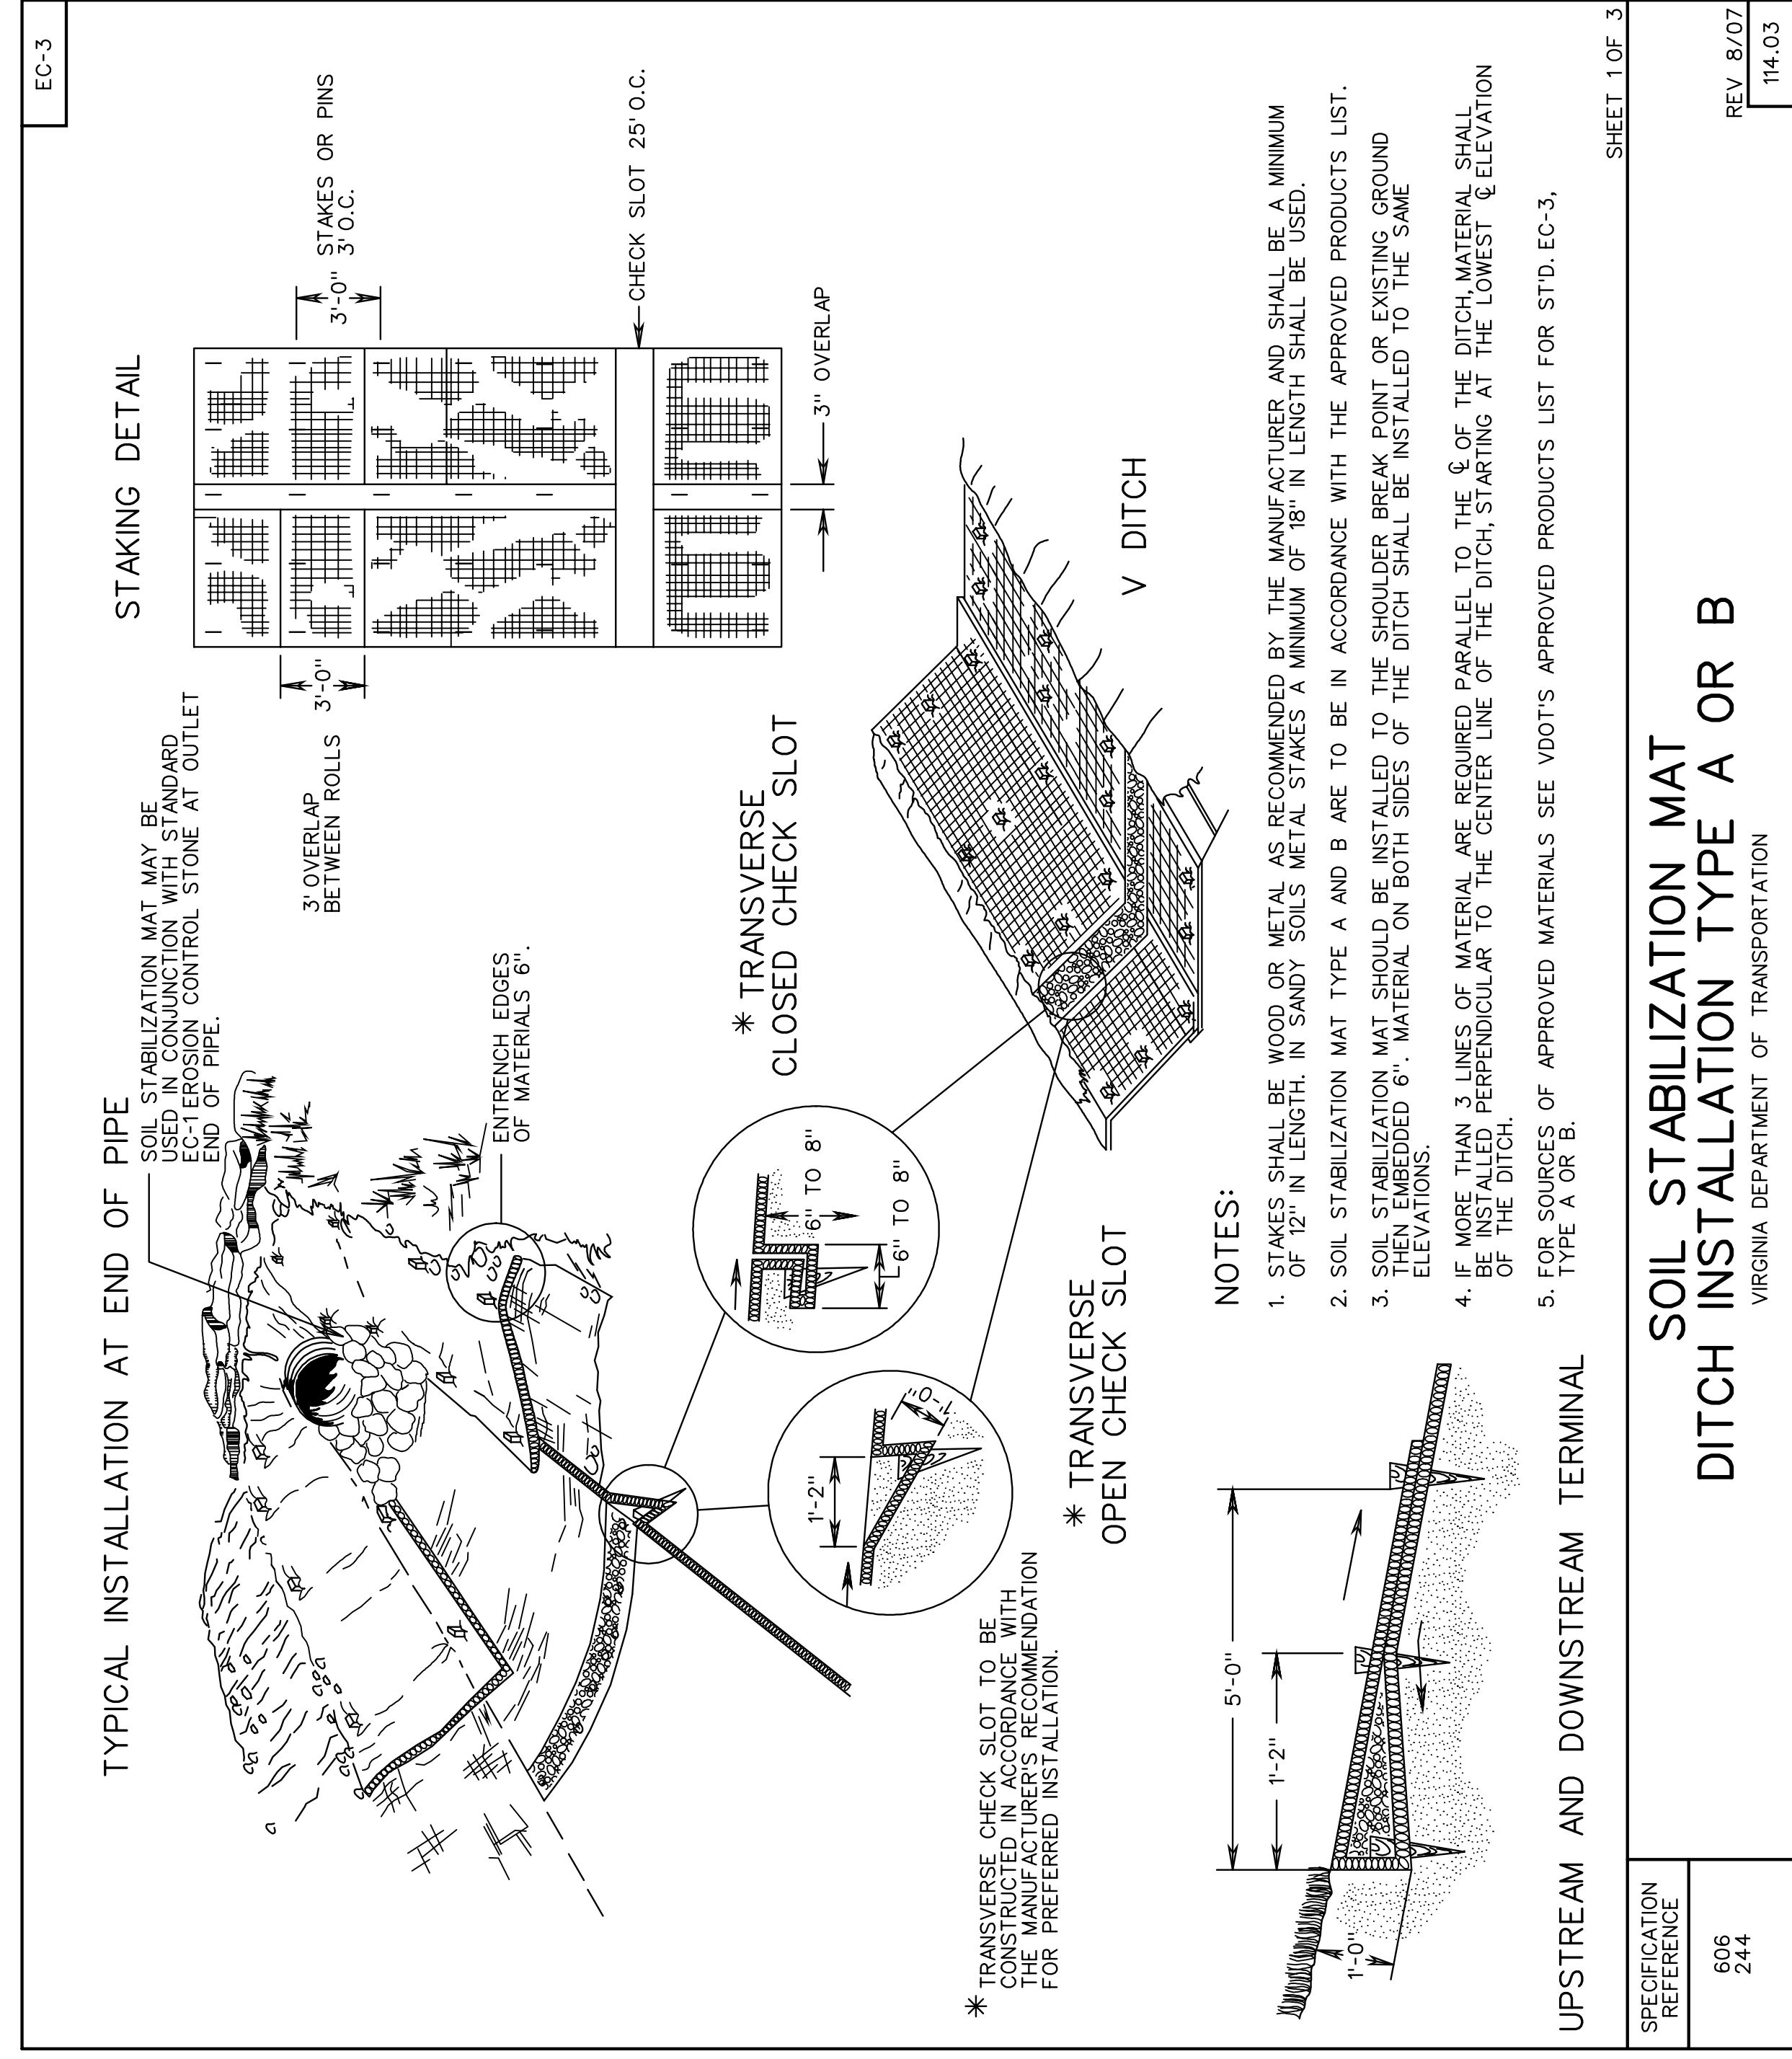

**SOIL STABILIZATION MAT
DITCH INSTALLATION TYPE A OR B**

VIRGINIA DEPARTMENT OF TRANSPORTATION

SPECIFICATION REFERENCE	606 244
-------------------------	------------

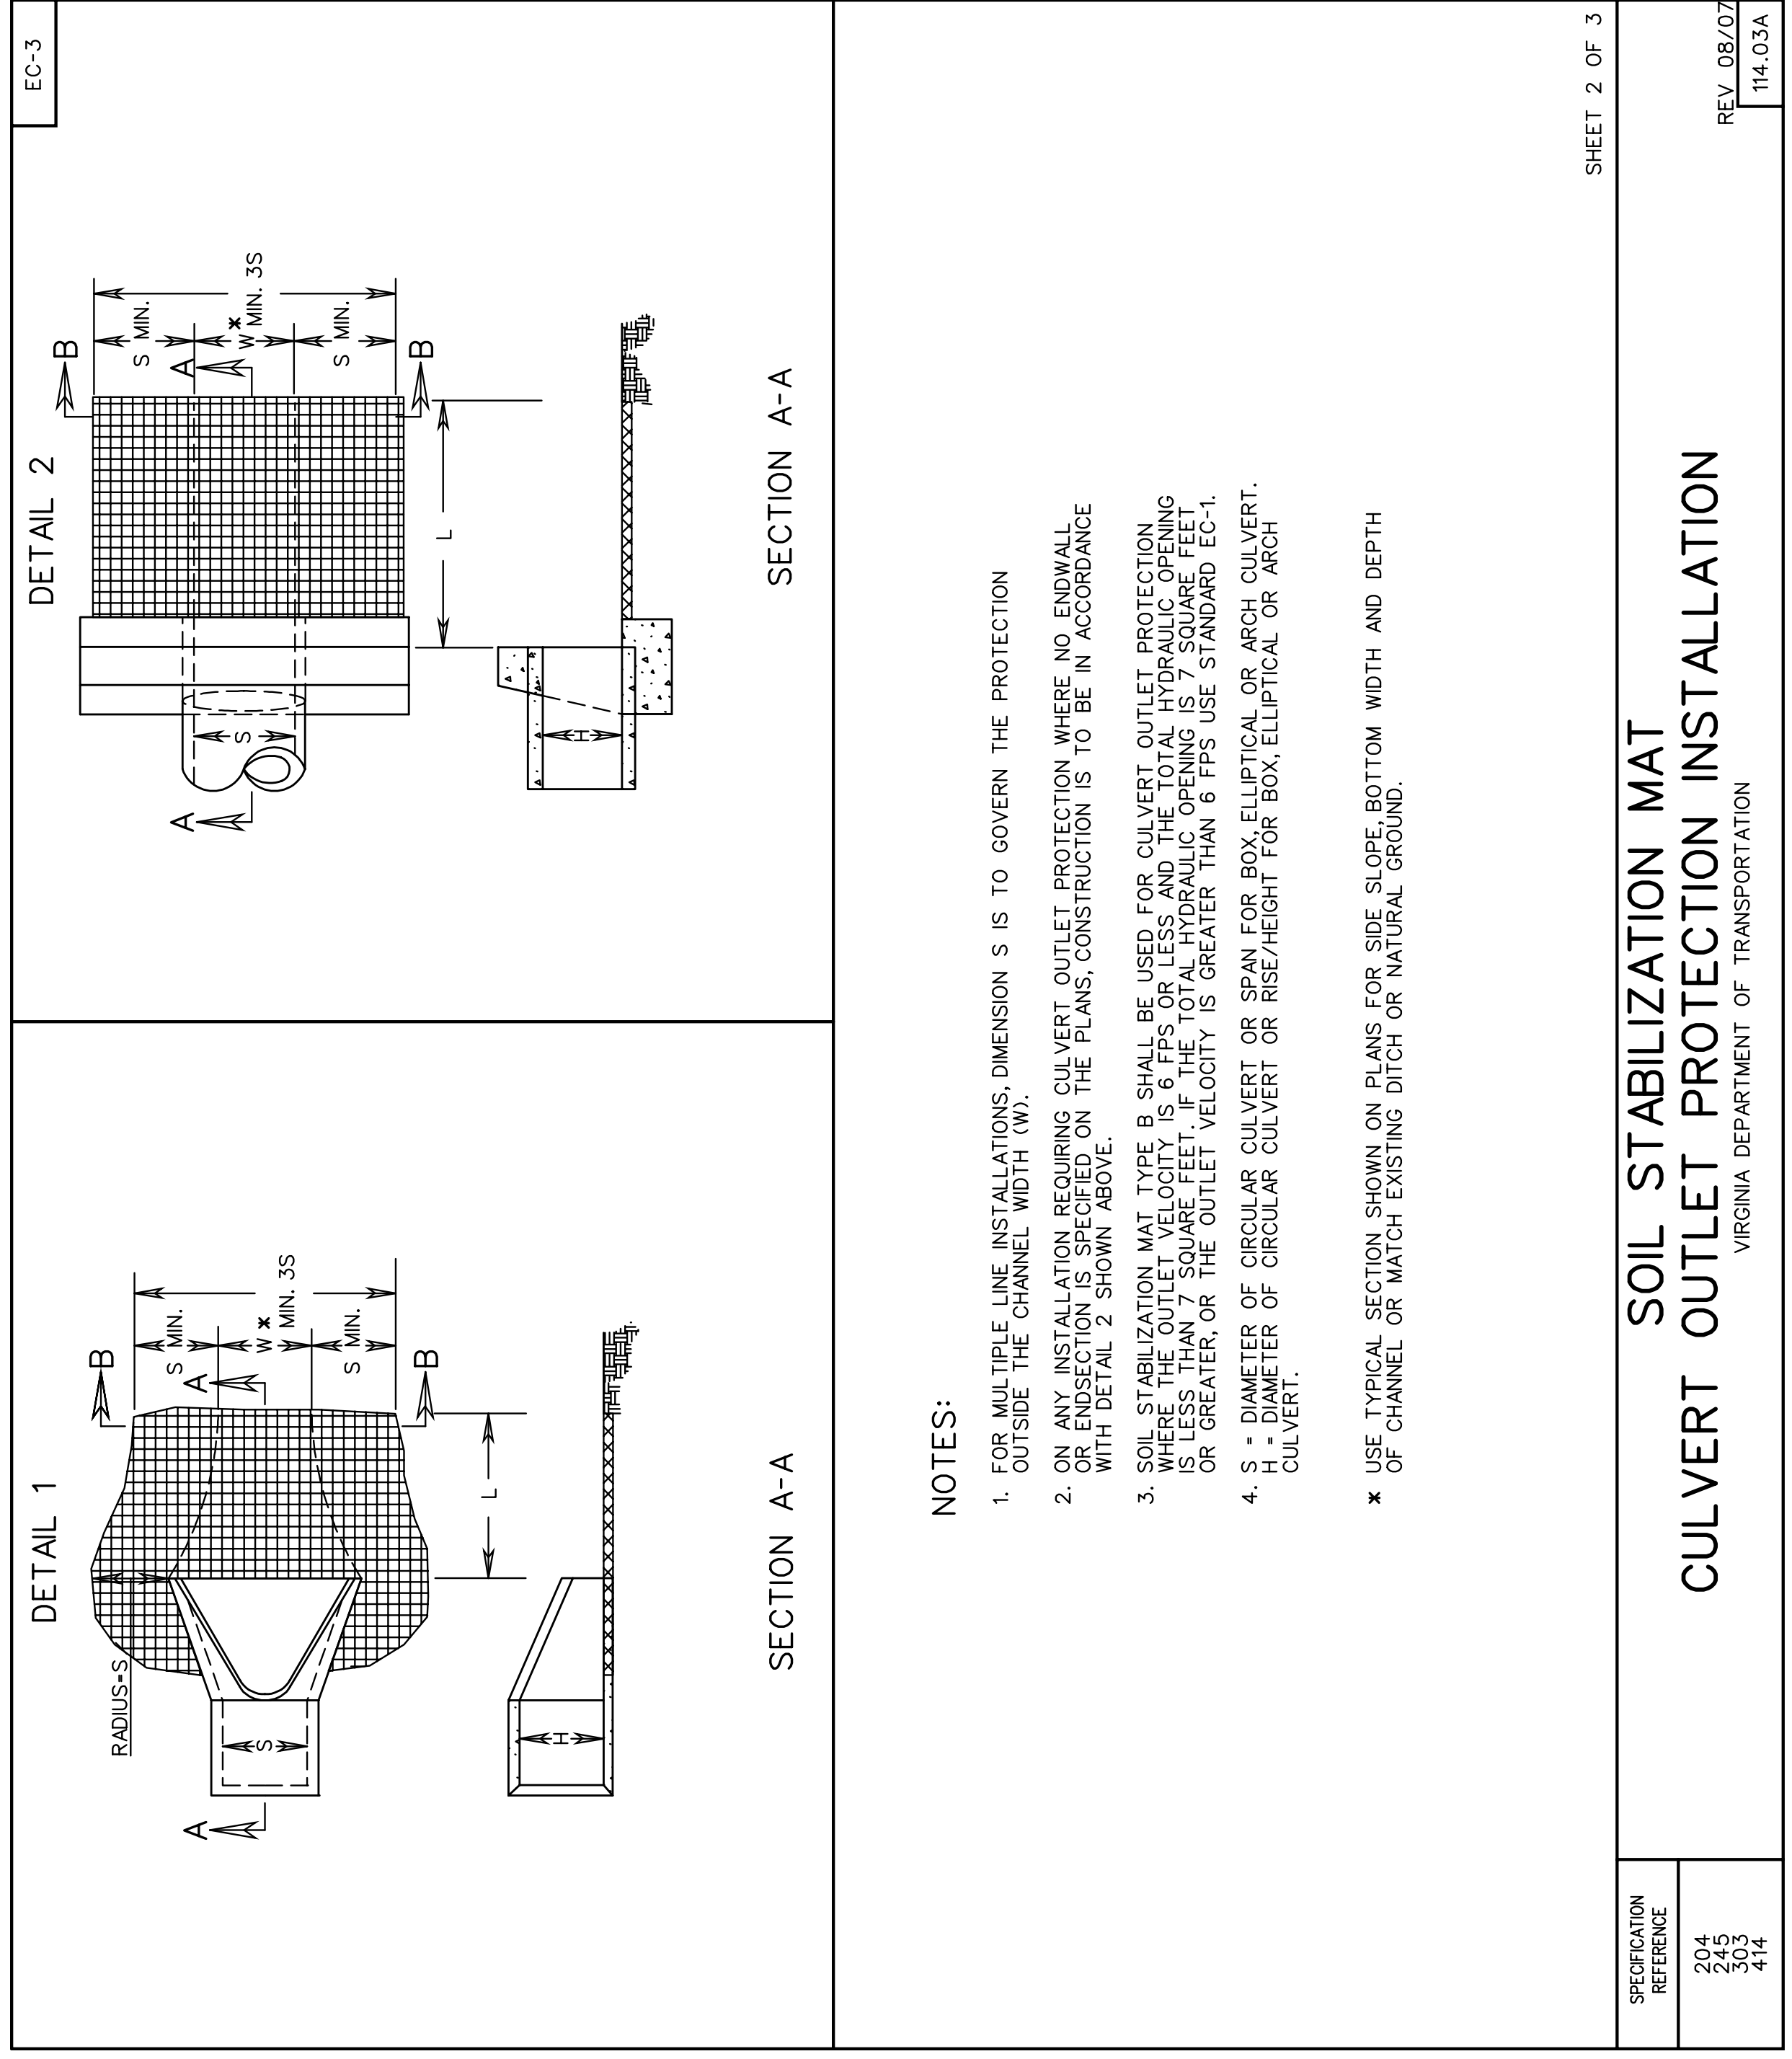

**SOIL STABILIZATION MAT
CULVERT OUTLET PROTECTION INSTALLATION**

VIRGINIA DEPARTMENT OF TRANSPORTATION

SPECIFICATION REFERENCE	284 303 414
-------------------------	-------------------

REV 8/07
SPECIAL DESIGN SECTION
DRAWING NO. A-70_1

PLAN NO.	PROJECT	FILE NO.	SHEET NO.
----------	---------	----------	-----------