

\$DGN#
\$DGNLEV

\$REF001
\$LEV001

\$REF002
\$LEV002

\$REF003
\$LEV003

\$REF004
\$LEV004



\$REF005
\$LEV005

\$REF006
\$LEV006

SURVEYED BY _____
SUPERVISED BY _____
DESIGNED BY _____

DESIGN FEATURES RELATING TO CONSTRUCTION OR TO REGULATION AND CONTROL OF TRAFFIC MAY BE SUBJECT TO CHANGE AS DEEMED NECESSARY BY THE DEPARTMENT

REVISED	STATE	FEDERAL AID		STATE		SHEET NO.
		PROJECT	ROUTE	PROJECT	PROJECT	
	VA.					

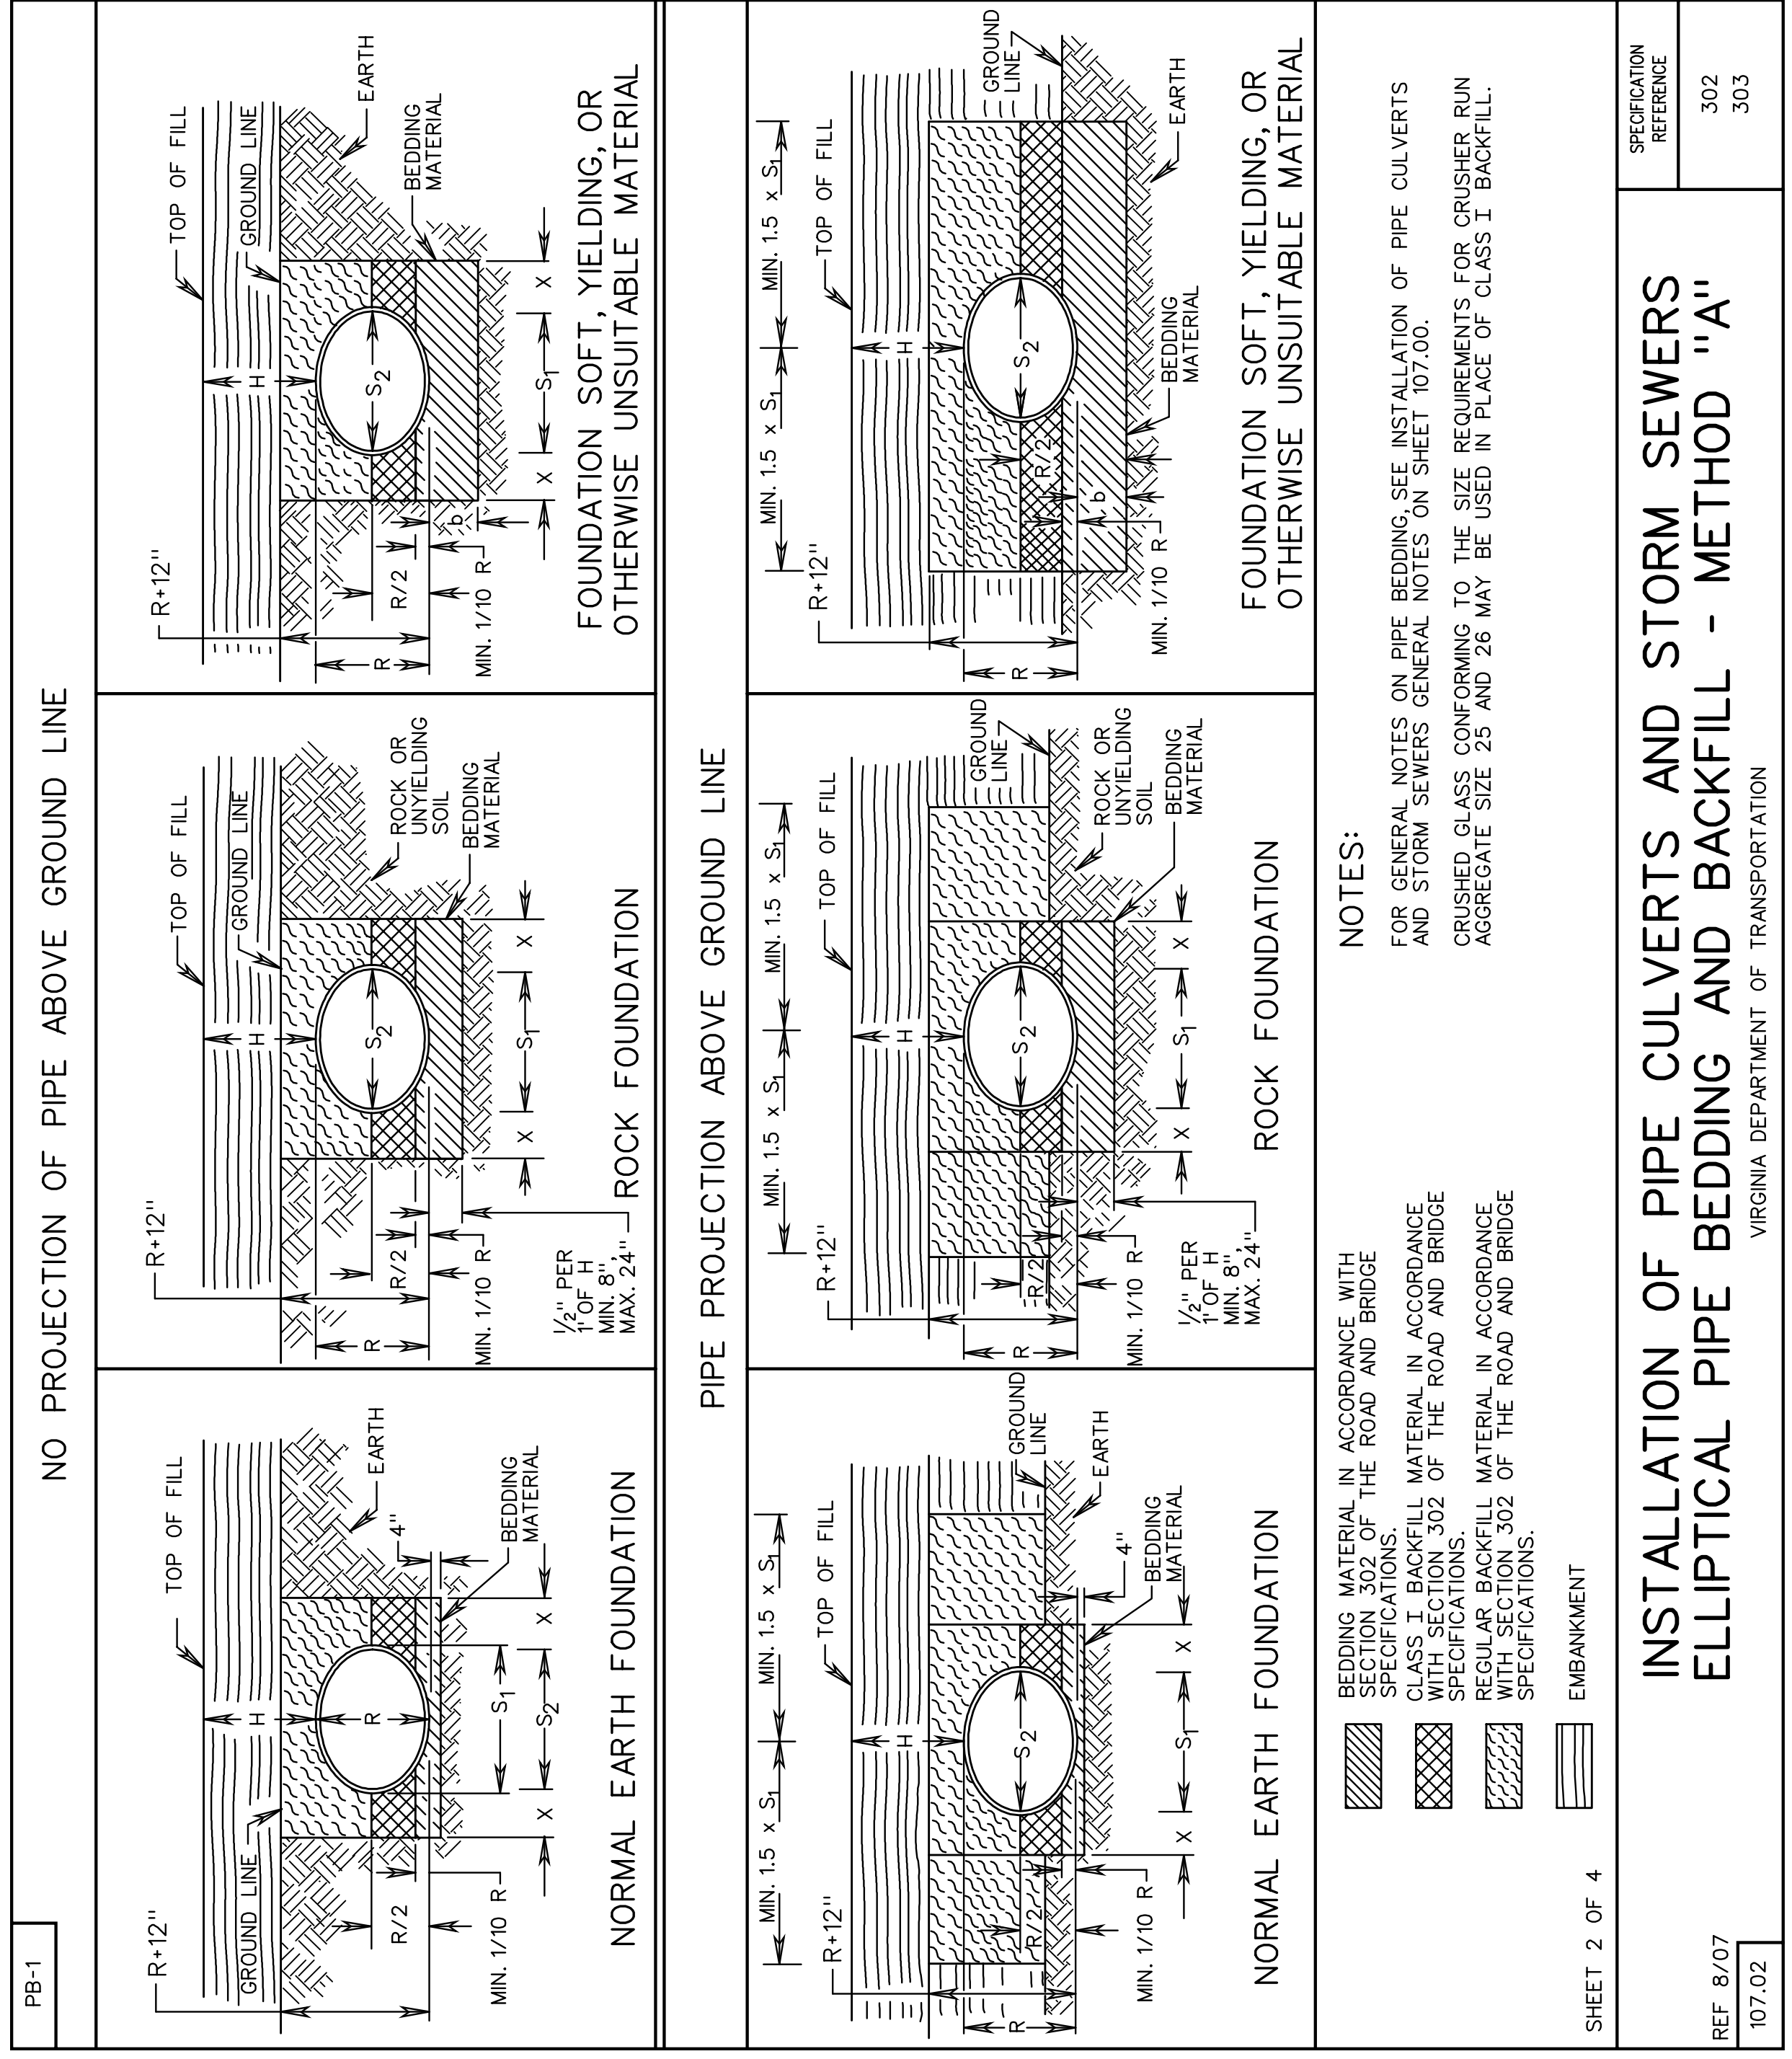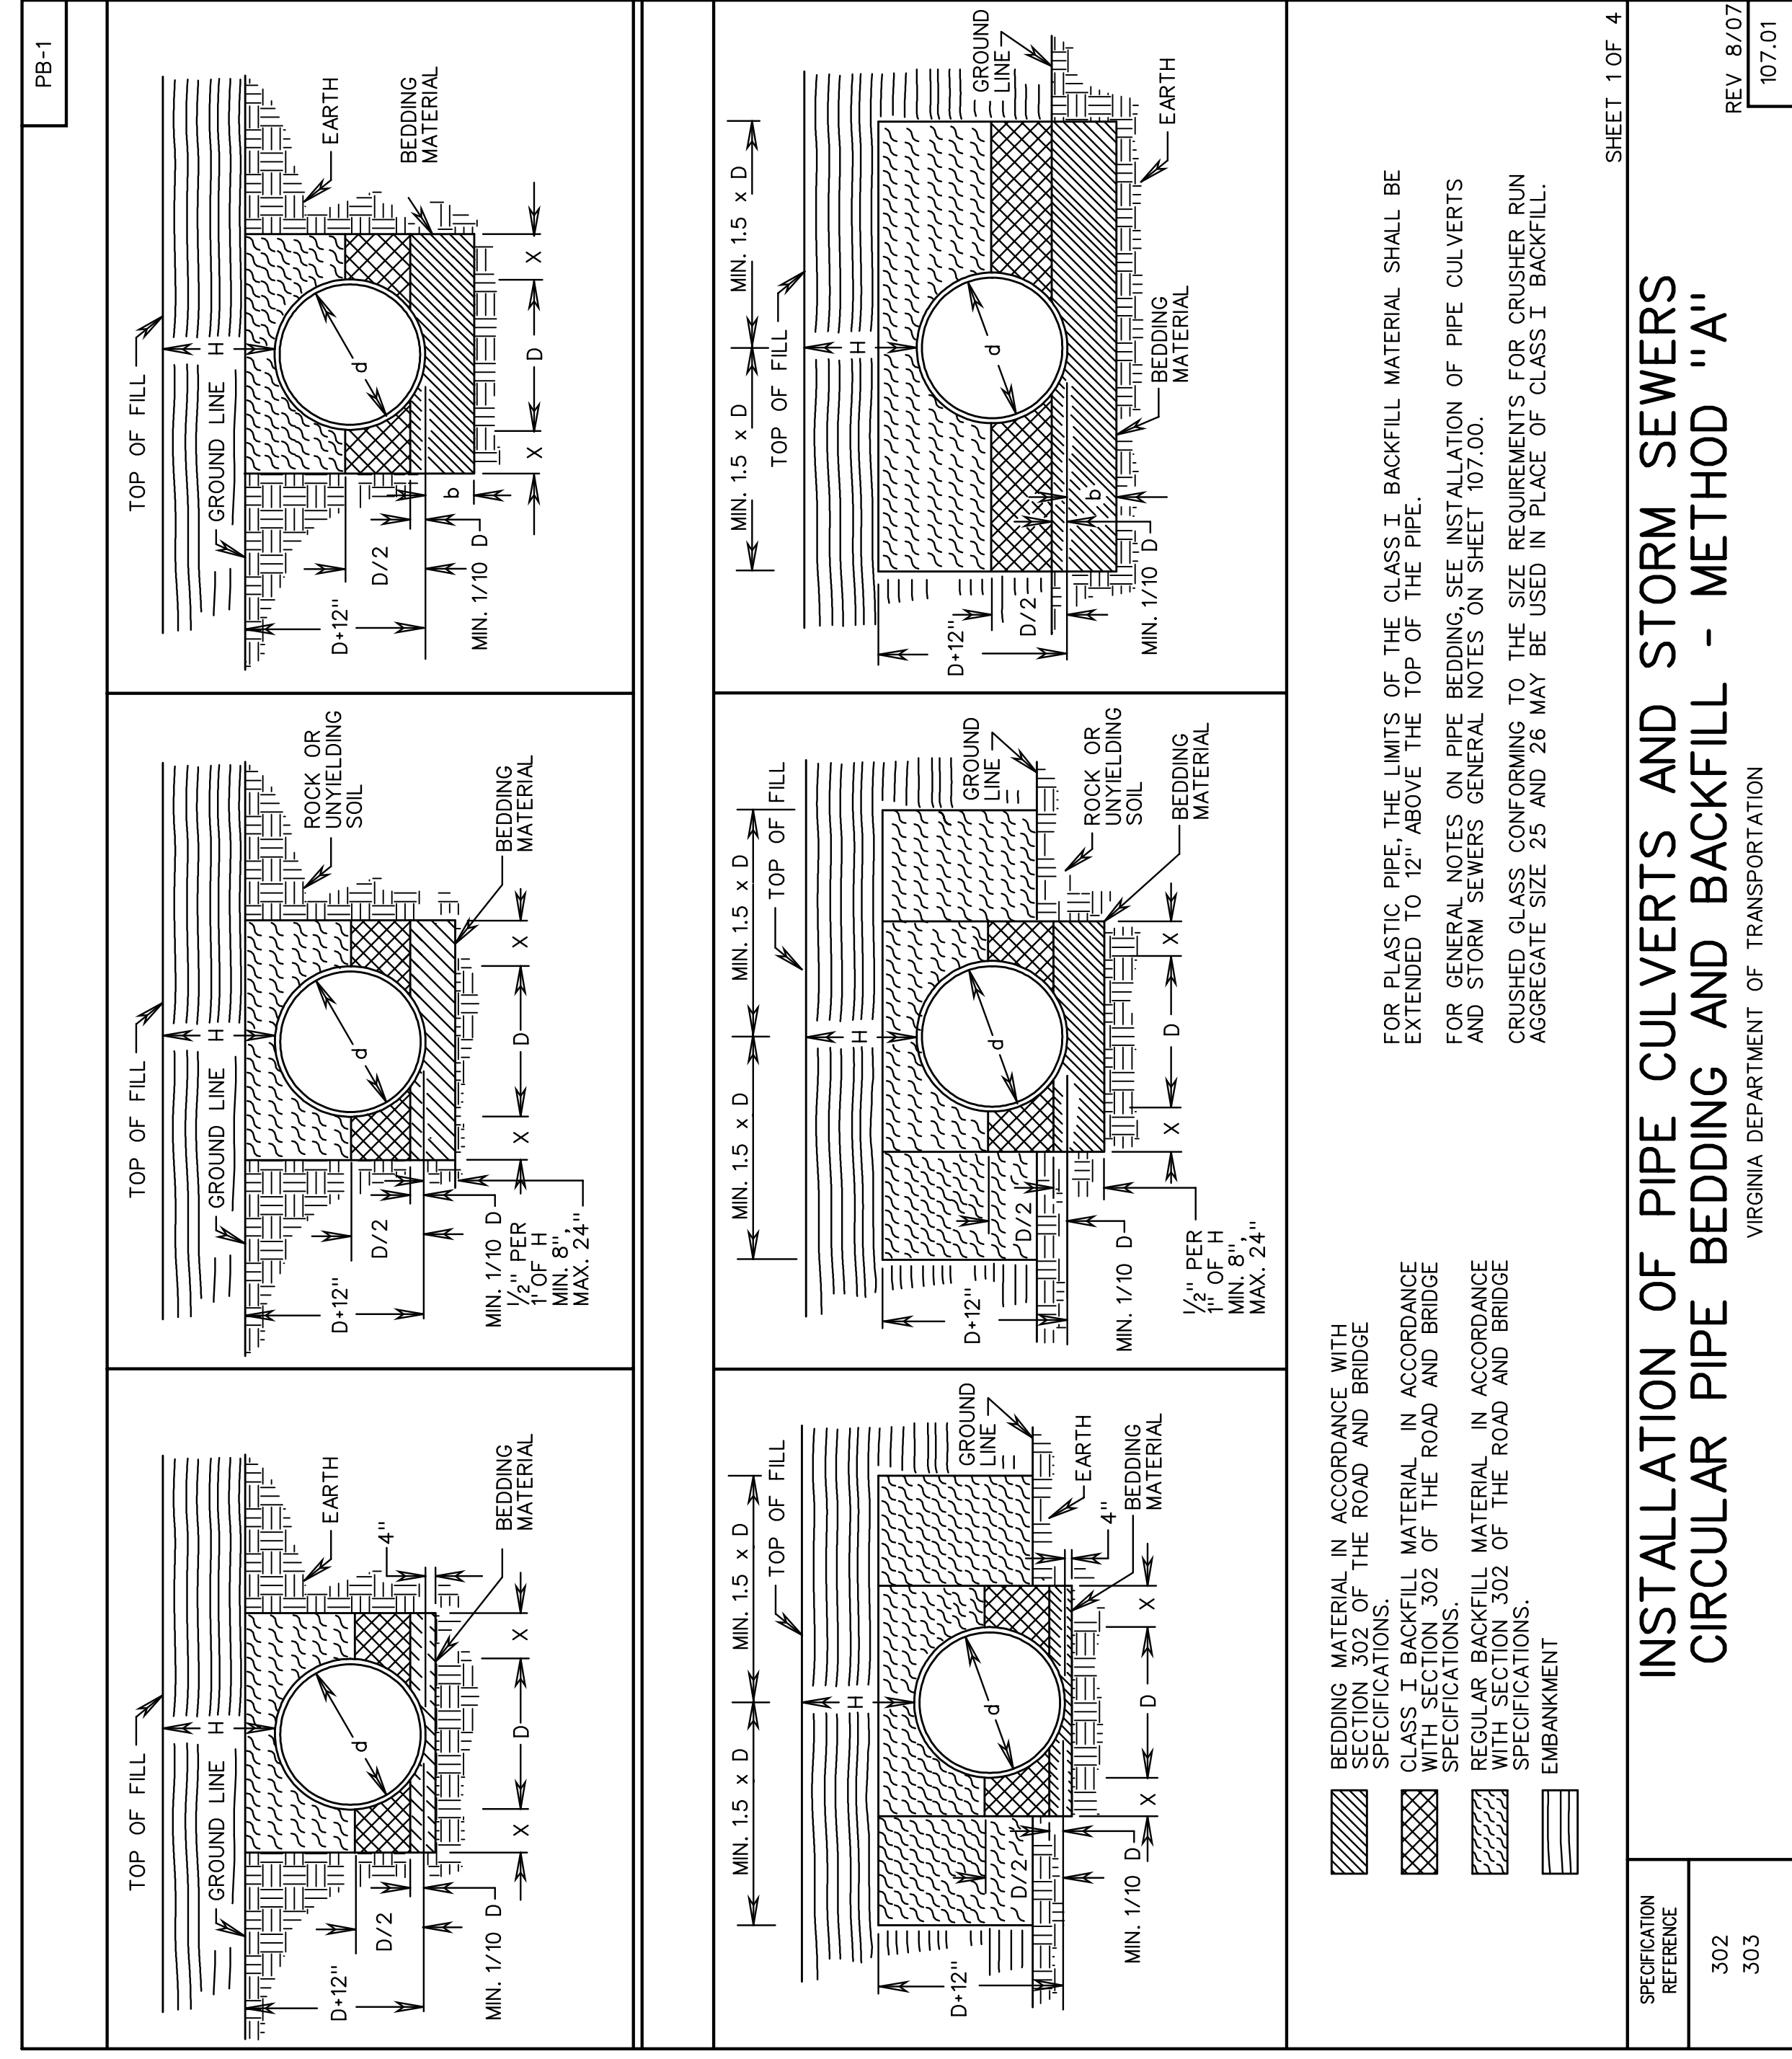

**INSTALLATION OF PIPE CULVERTS AND STORM SEWERS
CIRCULAR PIPE BEDDING AND BACKFILL - METHOD "A"**

REV 8/07
SPECIAL DESIGN SECTION
DRAWING NO. A-86

PLAN NO.	PROJECT	FILE NO.	SHEET NO.

\$7/ME\$STAMP\$