


SURVEYED BY \_\_\_\_\_  
SUPERVISED BY \_\_\_\_\_  
DESIGNED BY \_\_\_\_\_

DESIGN FEATURES RELATING TO CONSTRUCTION OR TO REGULATION AND CONTROL OF TRAFFIC MAY BE SUBJECT TO CHANGE AS DEEMED NECESSARY BY THE DEPARTMENT

REVISED	STATE	FEDERAL AID		STATE		SHEET NO.
		PROJECT	ROUTE	PROJECT	PROJECT	
	VA					

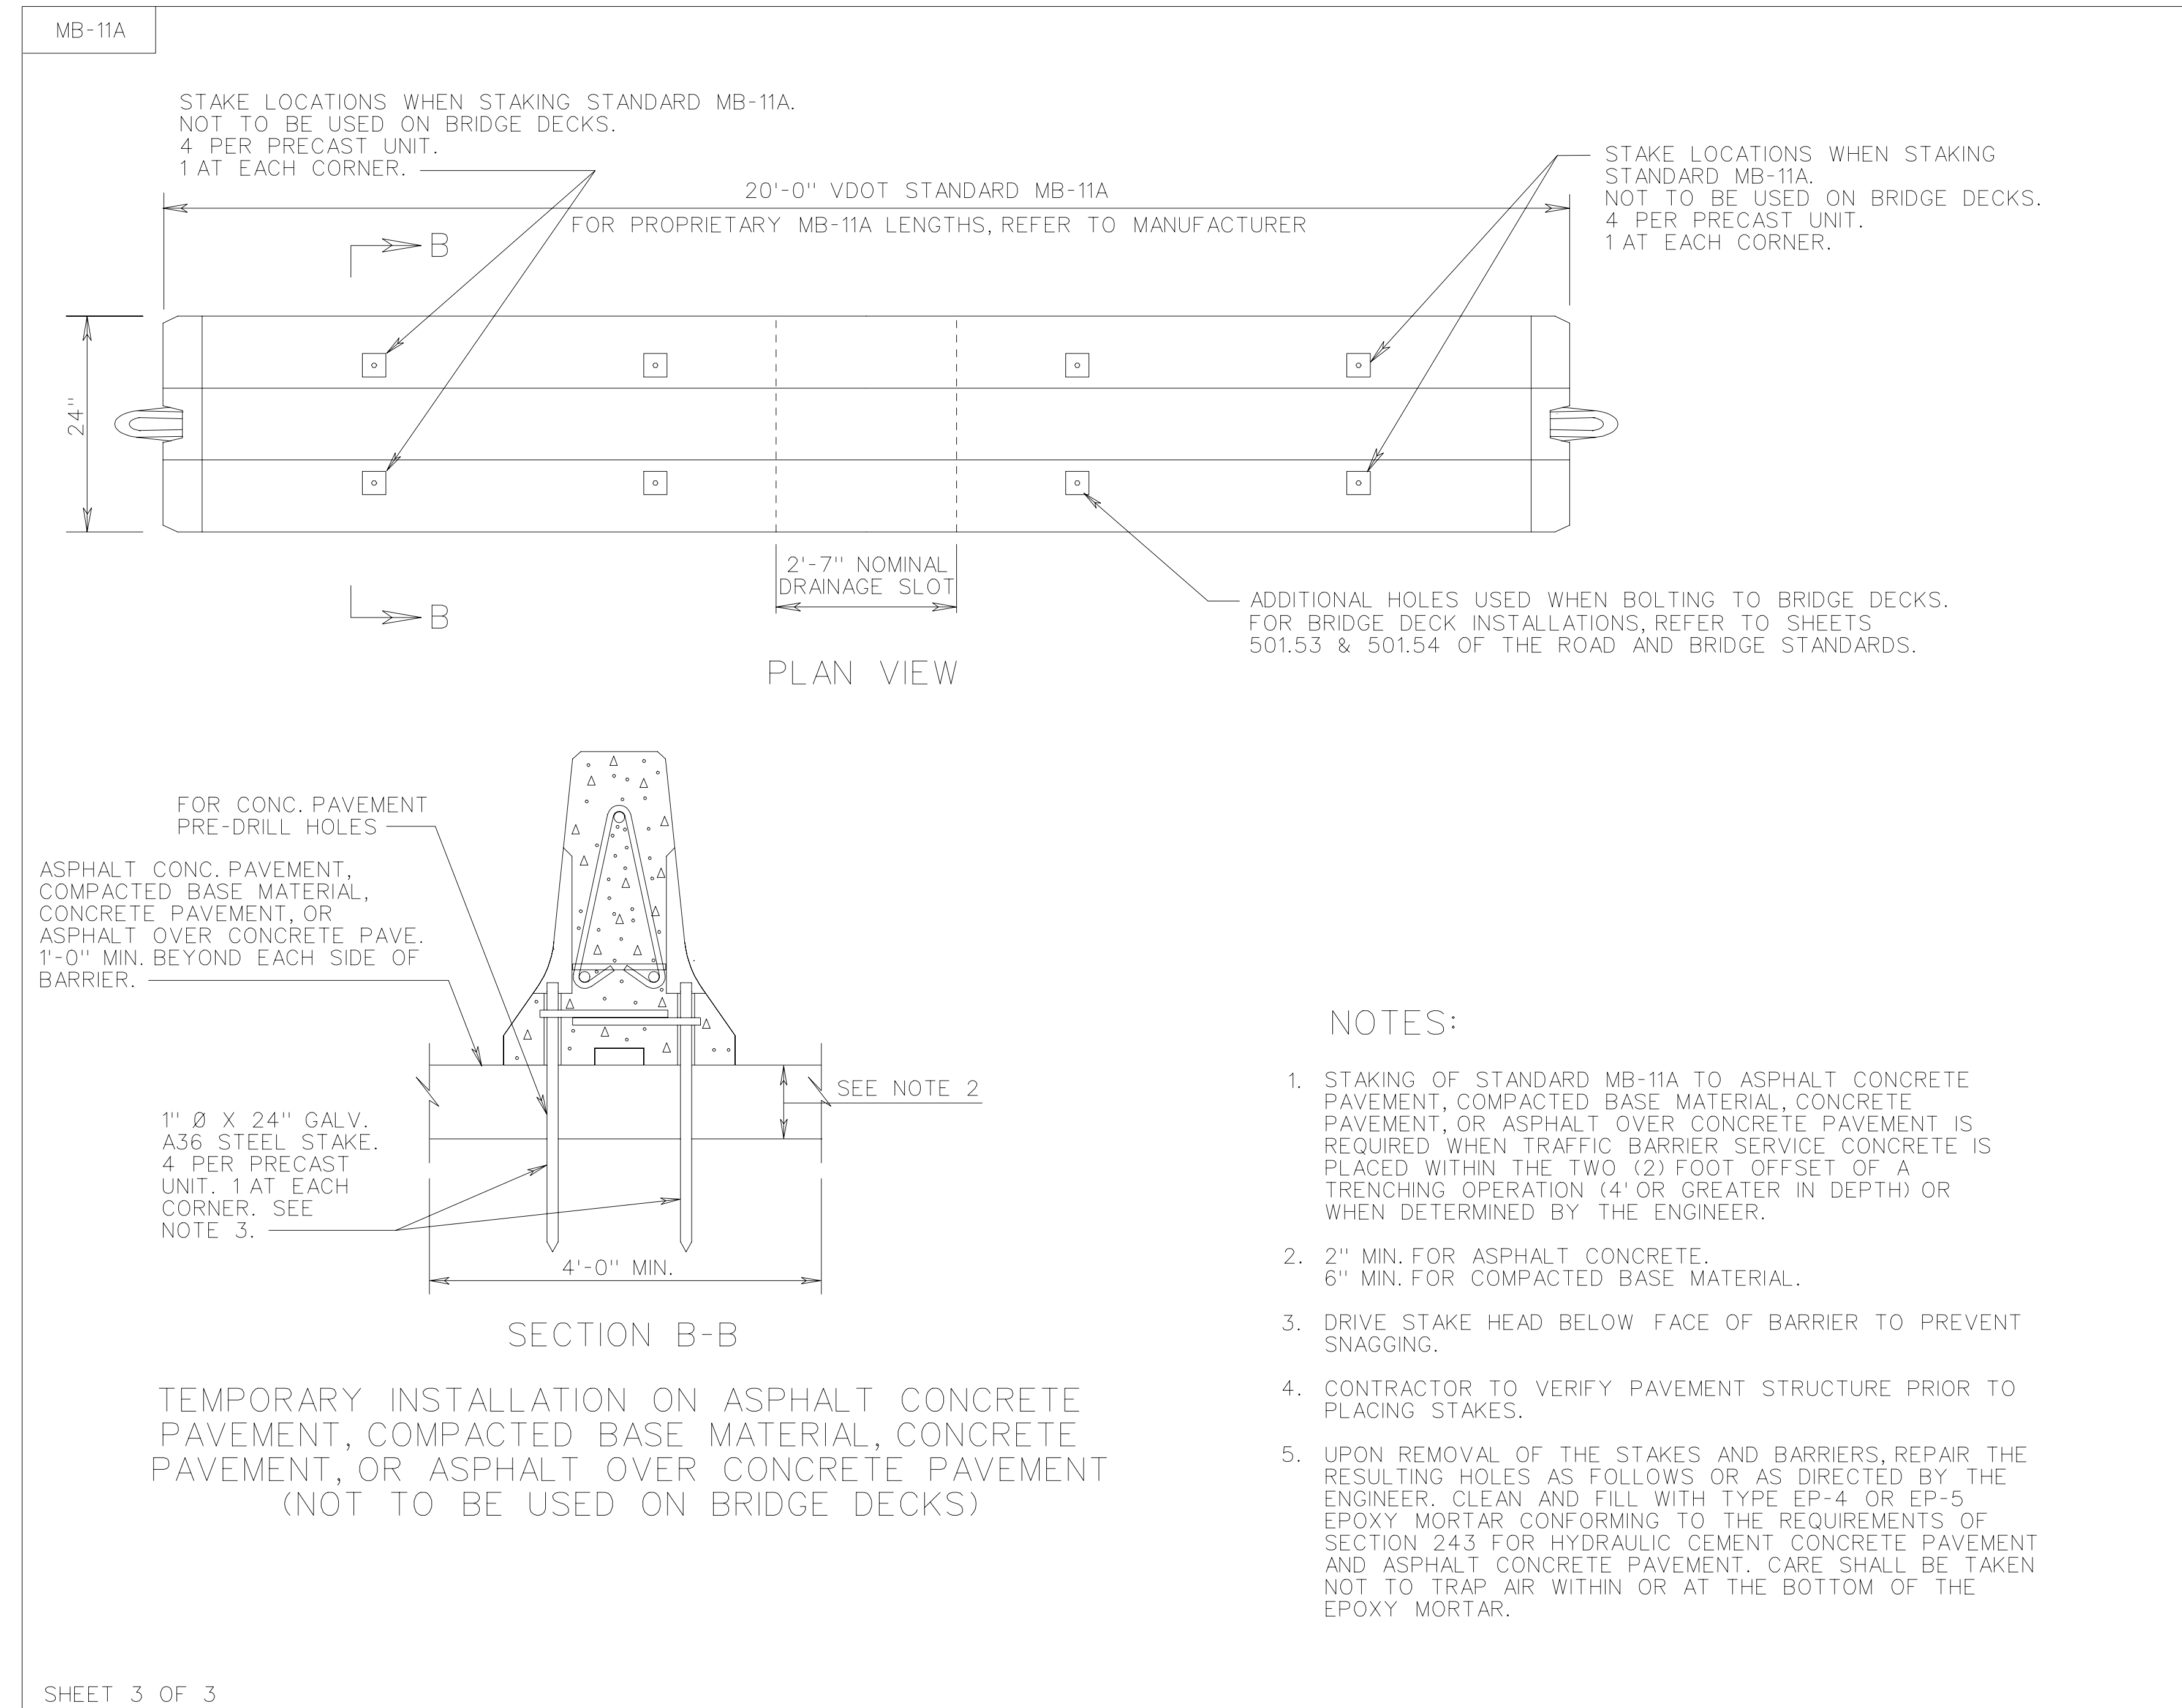

SHEET 3 OF 3

TRAFFIC BARRIER SERVICE CONCRETE PARAPET (DOUBLE FACE)  
(FOR TEMPORARY INSTALLATION ON ROADWAYS)

NEW 9/06  
501.54A

VIRGINIA DEPARTMENT OF TRANSPORTATION

SPECIFICATION REFERENCE

105  
512

NEW 9/06  
SPECIAL DESIGN SECTION  
DRAWING NO. 1165-B

PLAN NO.	PROJECT	FILE NO.	SHEET NO.