


DESIGN FEATURES RELATING TO CONSTRUCTION OR TO REGULATION AND CONTROL OF TRAFFIC MAY BE SUBJECT TO CHANGE AS DEEMED NECESSARY BY THE DEPARTMENT

REVISED	FHWA REGION	STATE	FEDERAL AID PROJECT	ROUTE	STATE PROJECT	SHEET NO.
	3	VA.				

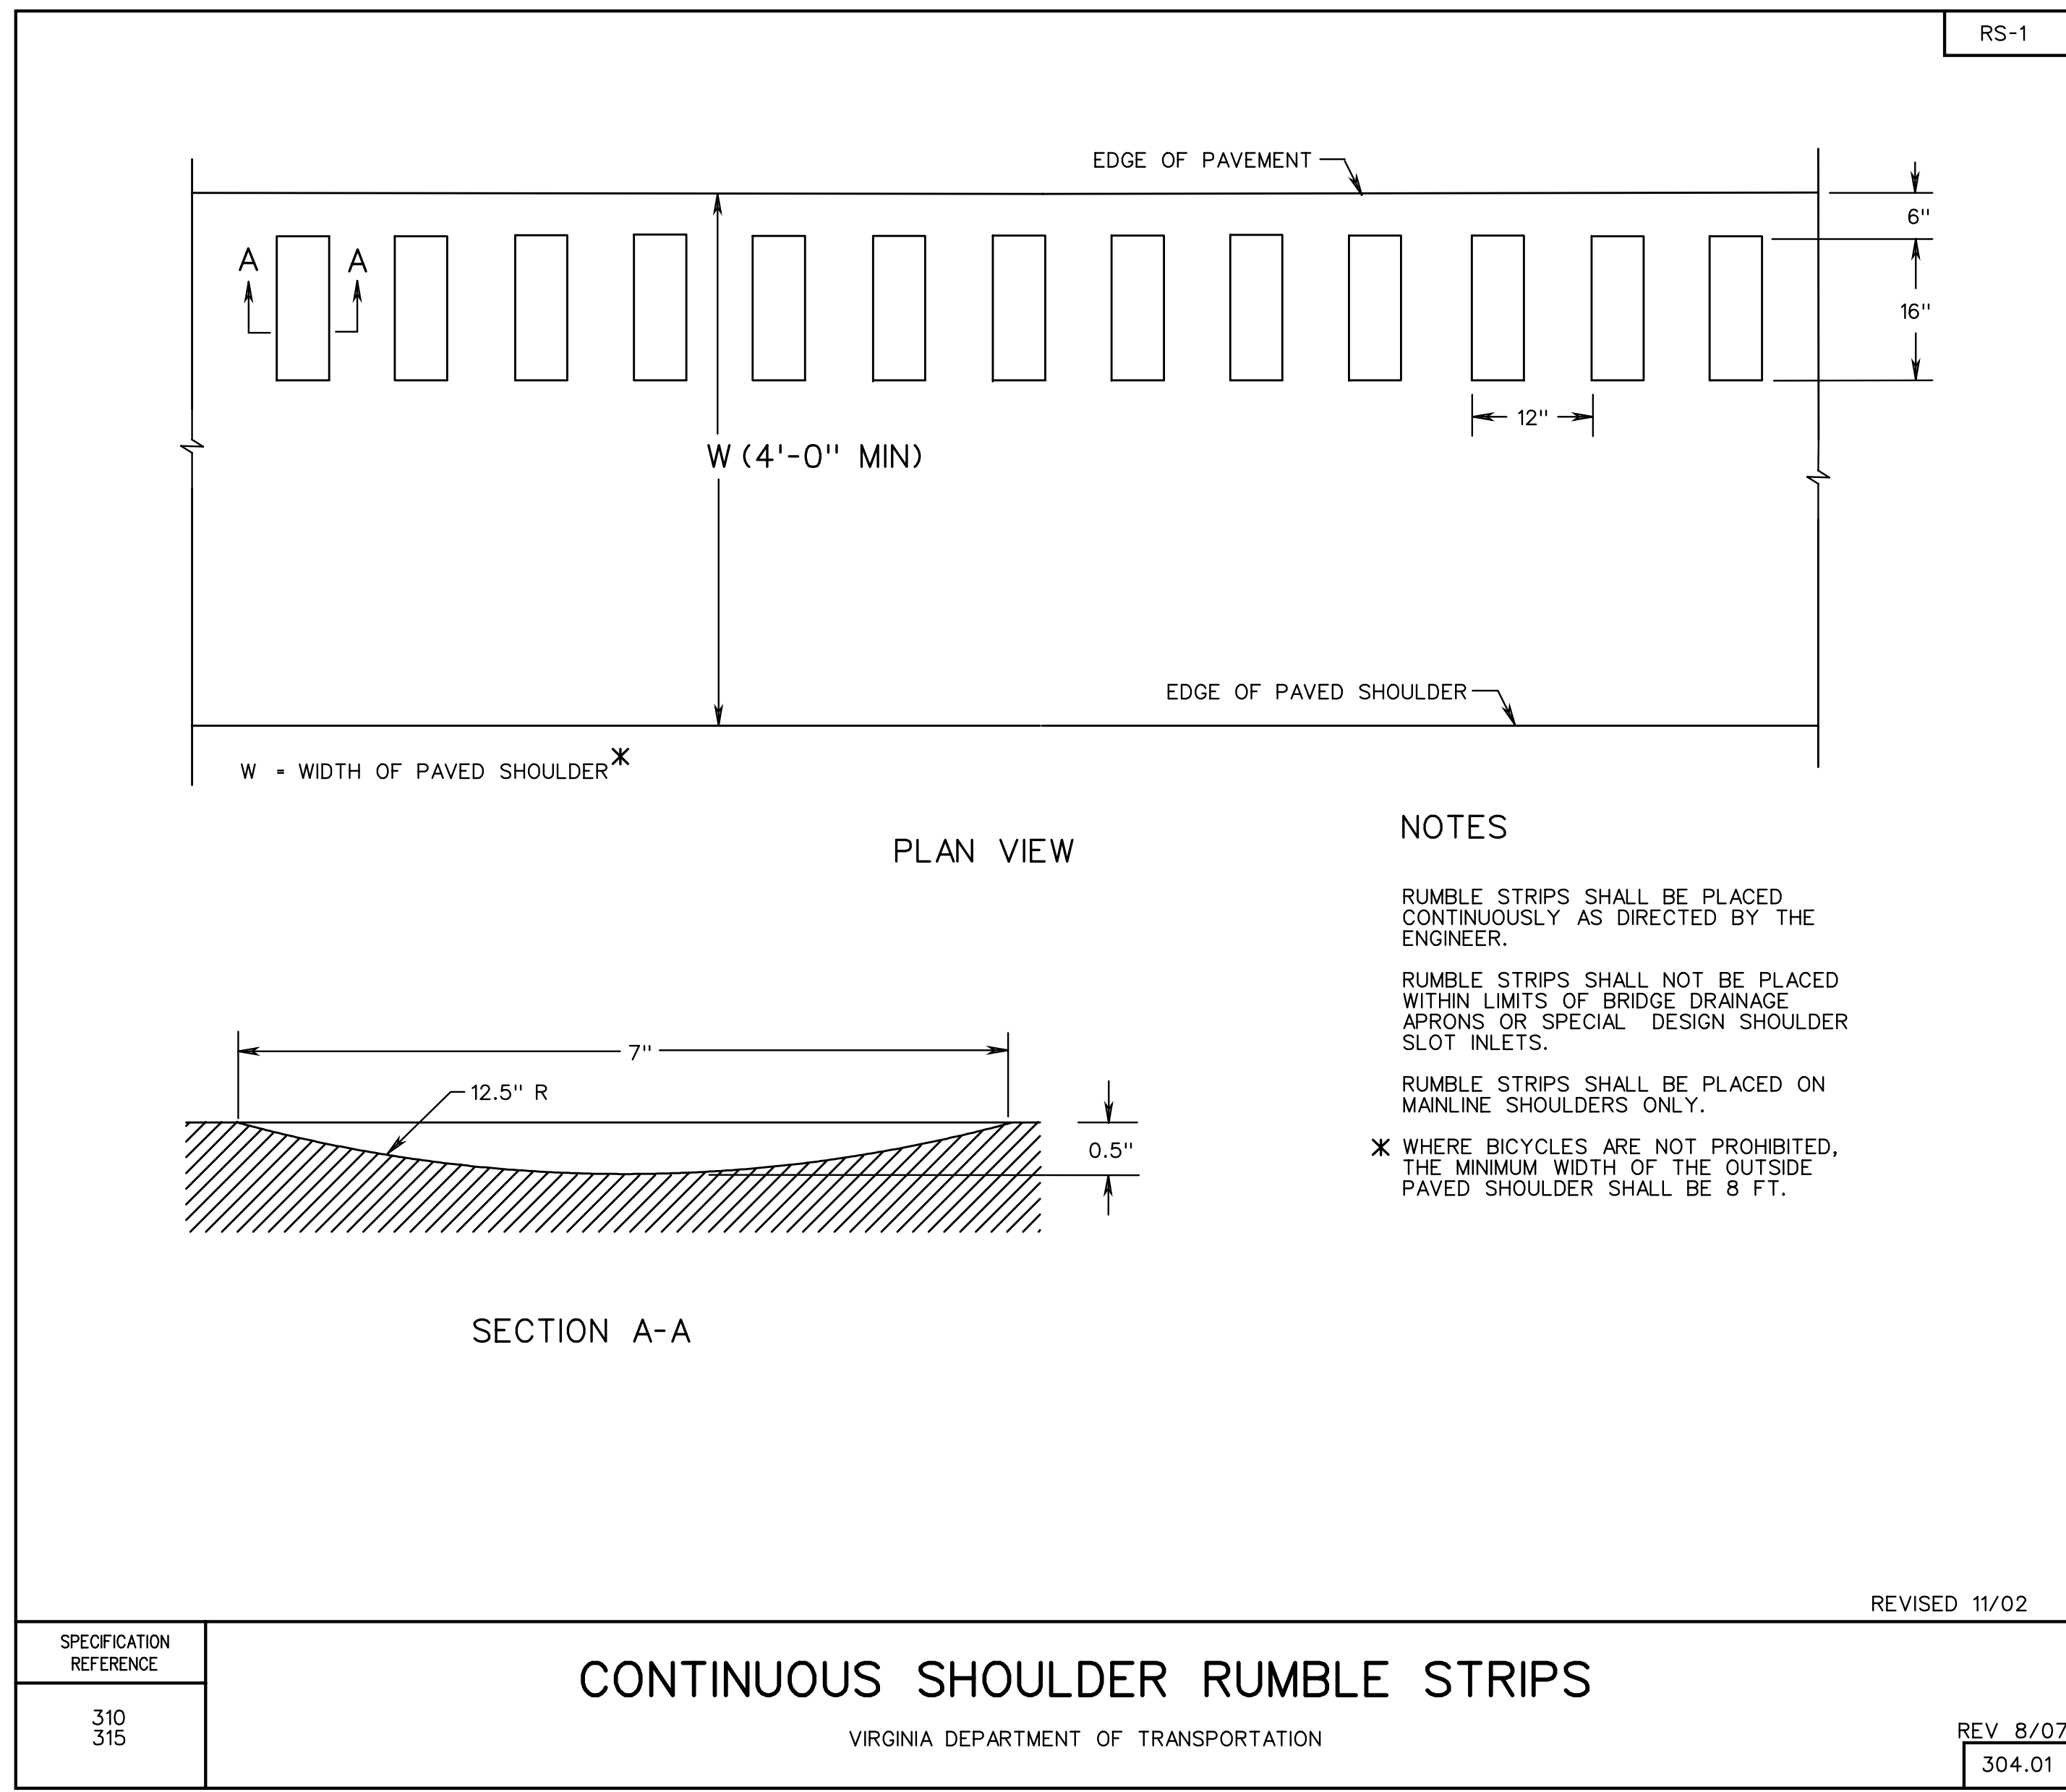

SUPERVISED BY: _____
 DESIGNED BY: _____
 CADD OPERATOR: _____
 REVISIONS: _____
 REVISIONS: _____
 REVISIONS: _____

PLAN	DATE

\$TIMES\$AMP\$

REV 8/07
SPECIAL DESIGN SECTION
DRAWING NO. 1722 A

PLAN NO.	PROJECT	FILE NO.	SHEET NO.
A			