

cell inserted at .5, .5



Virginia Department of Transportation

Monticello Avenue Plan View


Monticello Avenue Improvements

Project Location

James City County, VA



North Arrow & Scale

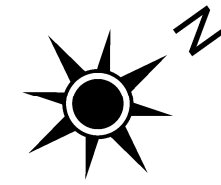

Legend

	Proposed New Pavement		Existing Right of Way
	Proposed Concrete Median, Sidewalk, Pedestrian Curb Ramps		Proposed Right of Way Line
	Proposed Entrance		Proposed Permanent Easement
	To Be Removed		Proposed Temporary Construction Easement
	Proposed Drainage		
	Bike Lane		

Contact Information


Project Manager: Ellen Lundevall, P.E., (757)253-5142
Virginia Department of Transportation
4451 Ironbound Road
Williamsburg, Va 23188

Comments may also be sent to:
Ellen.Lundevall@VDOT.Virginia.Gov

Monticello Ave.
James City County, Virginia
0321-047-106, R201, C501
UPC 82861
Federal Project Number CM-5A03(167)

These plans are unfinished and unapproved and are not to be used for any type of construction or the acquisition of right of way. Additional easements for utility relocations may be required beyond the proposed right-of-way shown on these plans.

Imagery Courtesy of the Commonwealth of Virginia copyright 2009/2010.

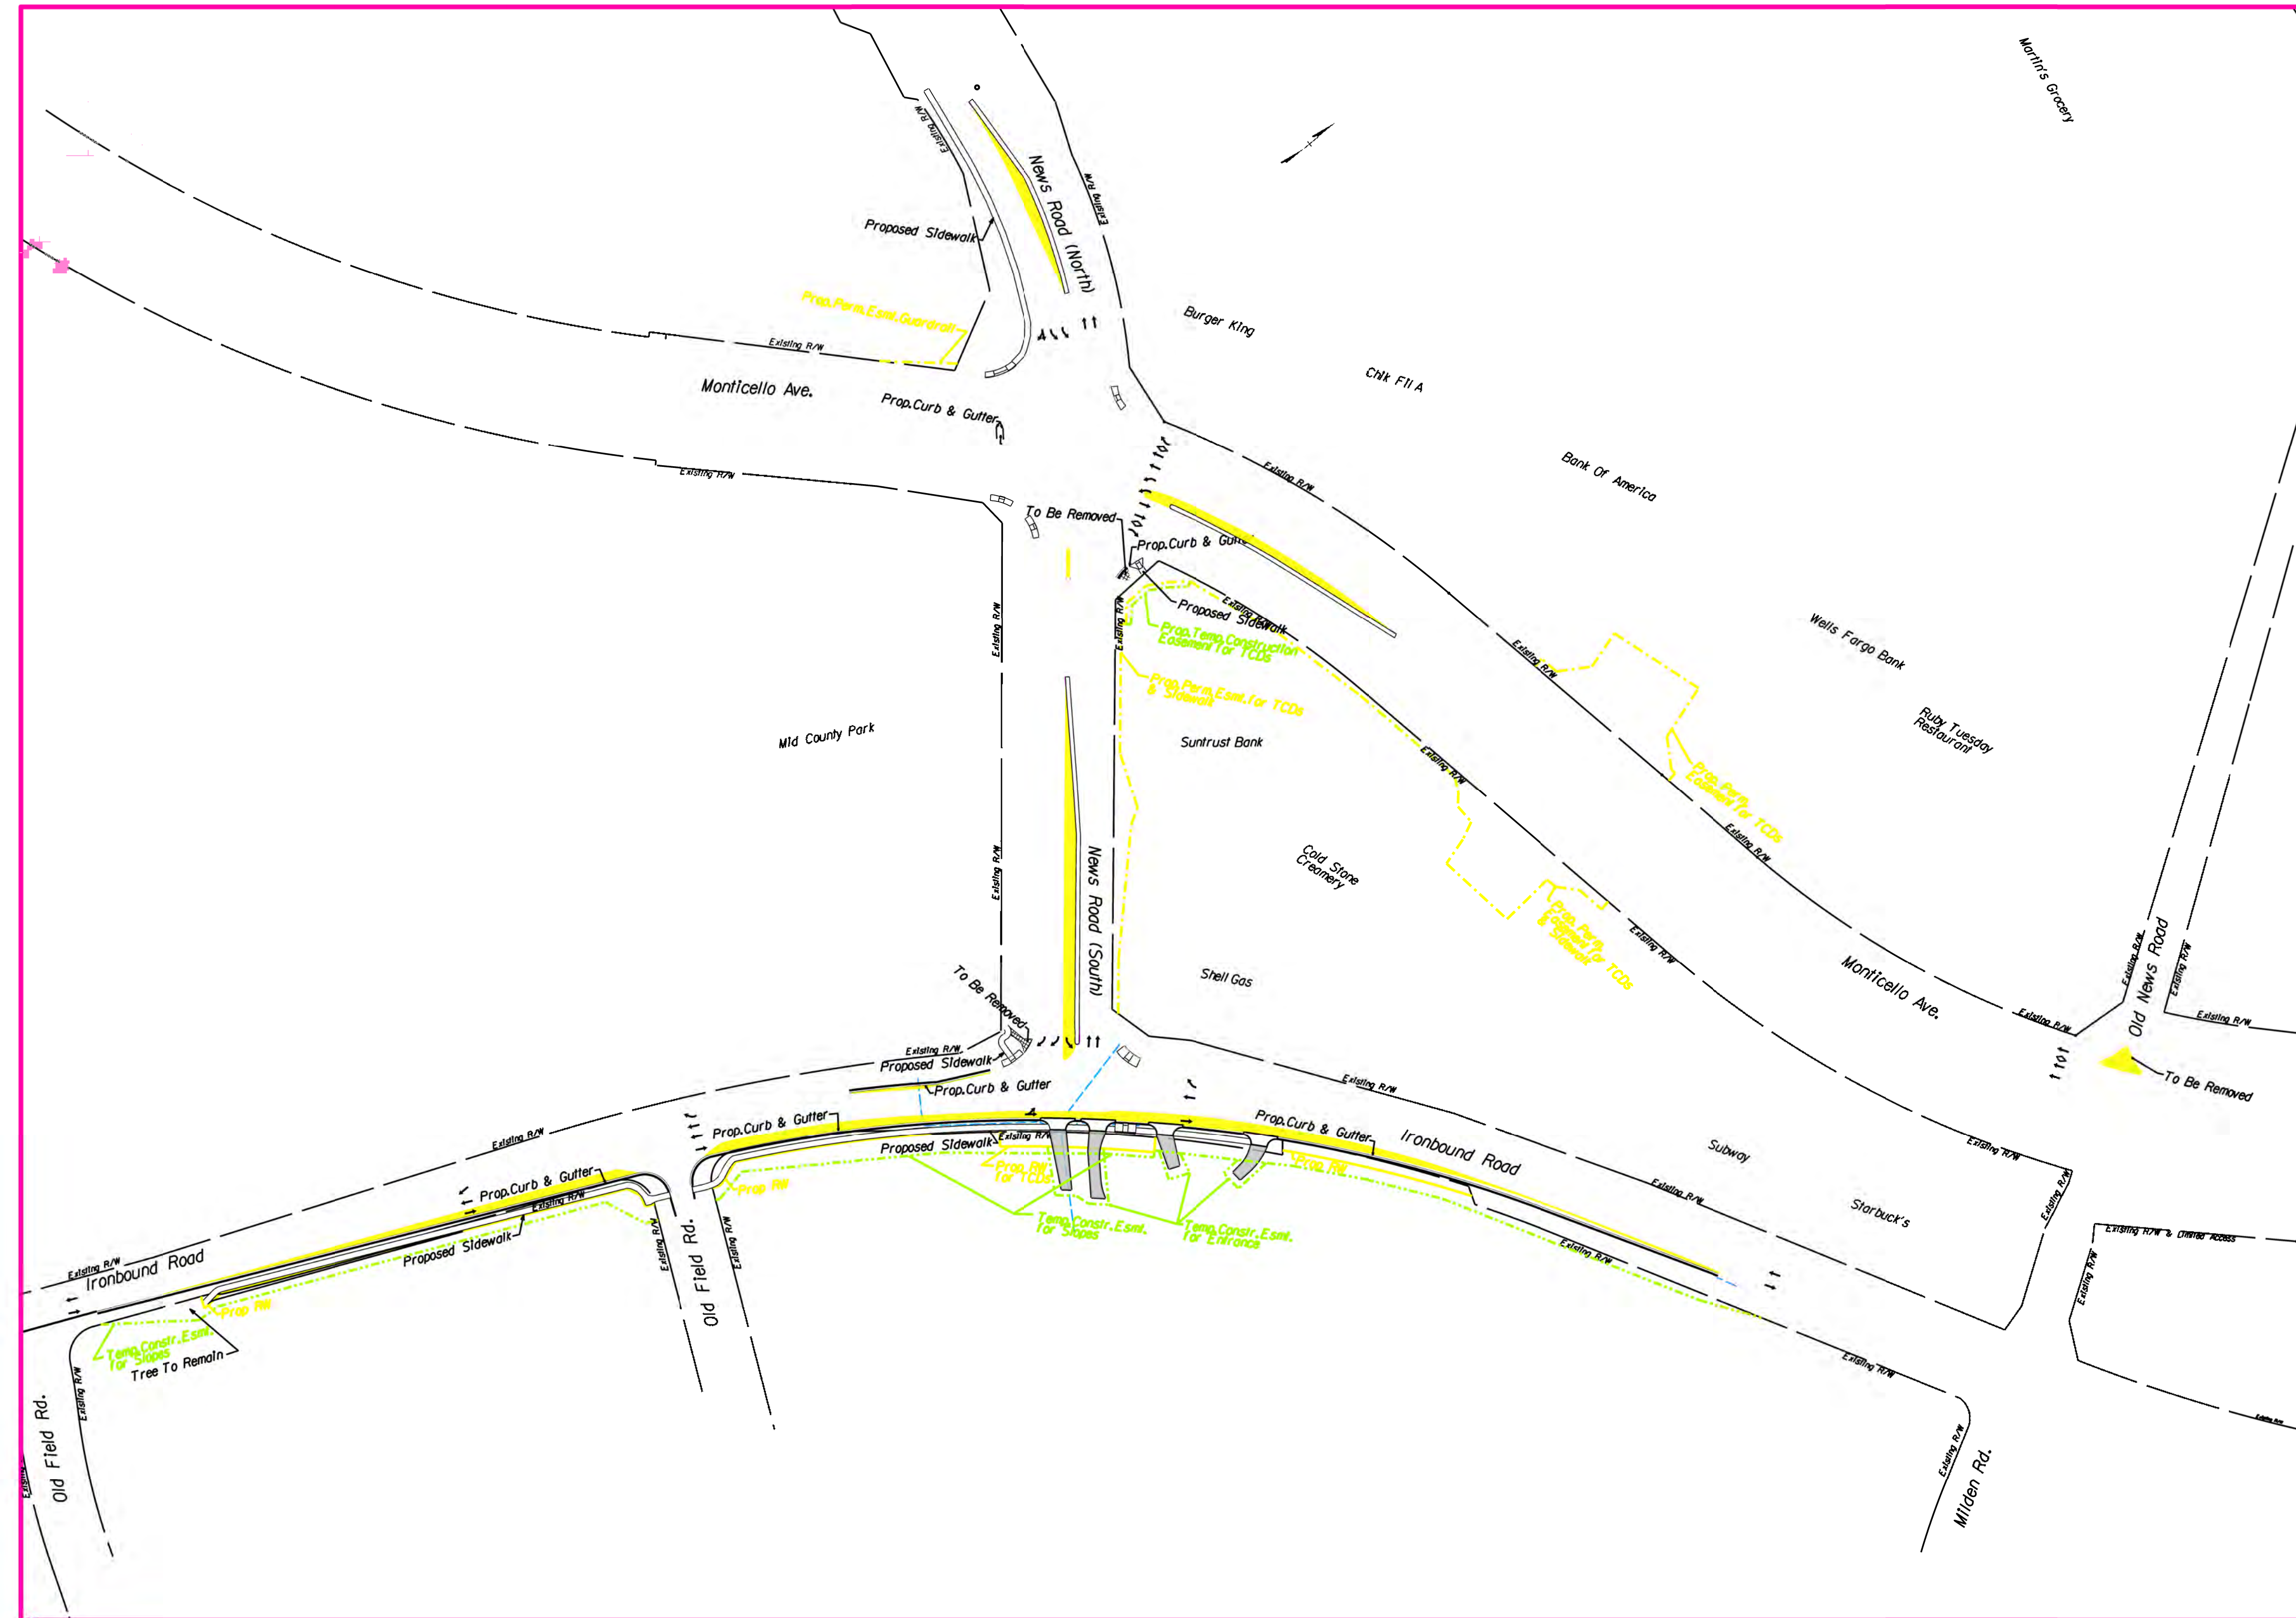

Scale
1"=50'