


**Note:**

Method used shall be as directed by the Engineer.

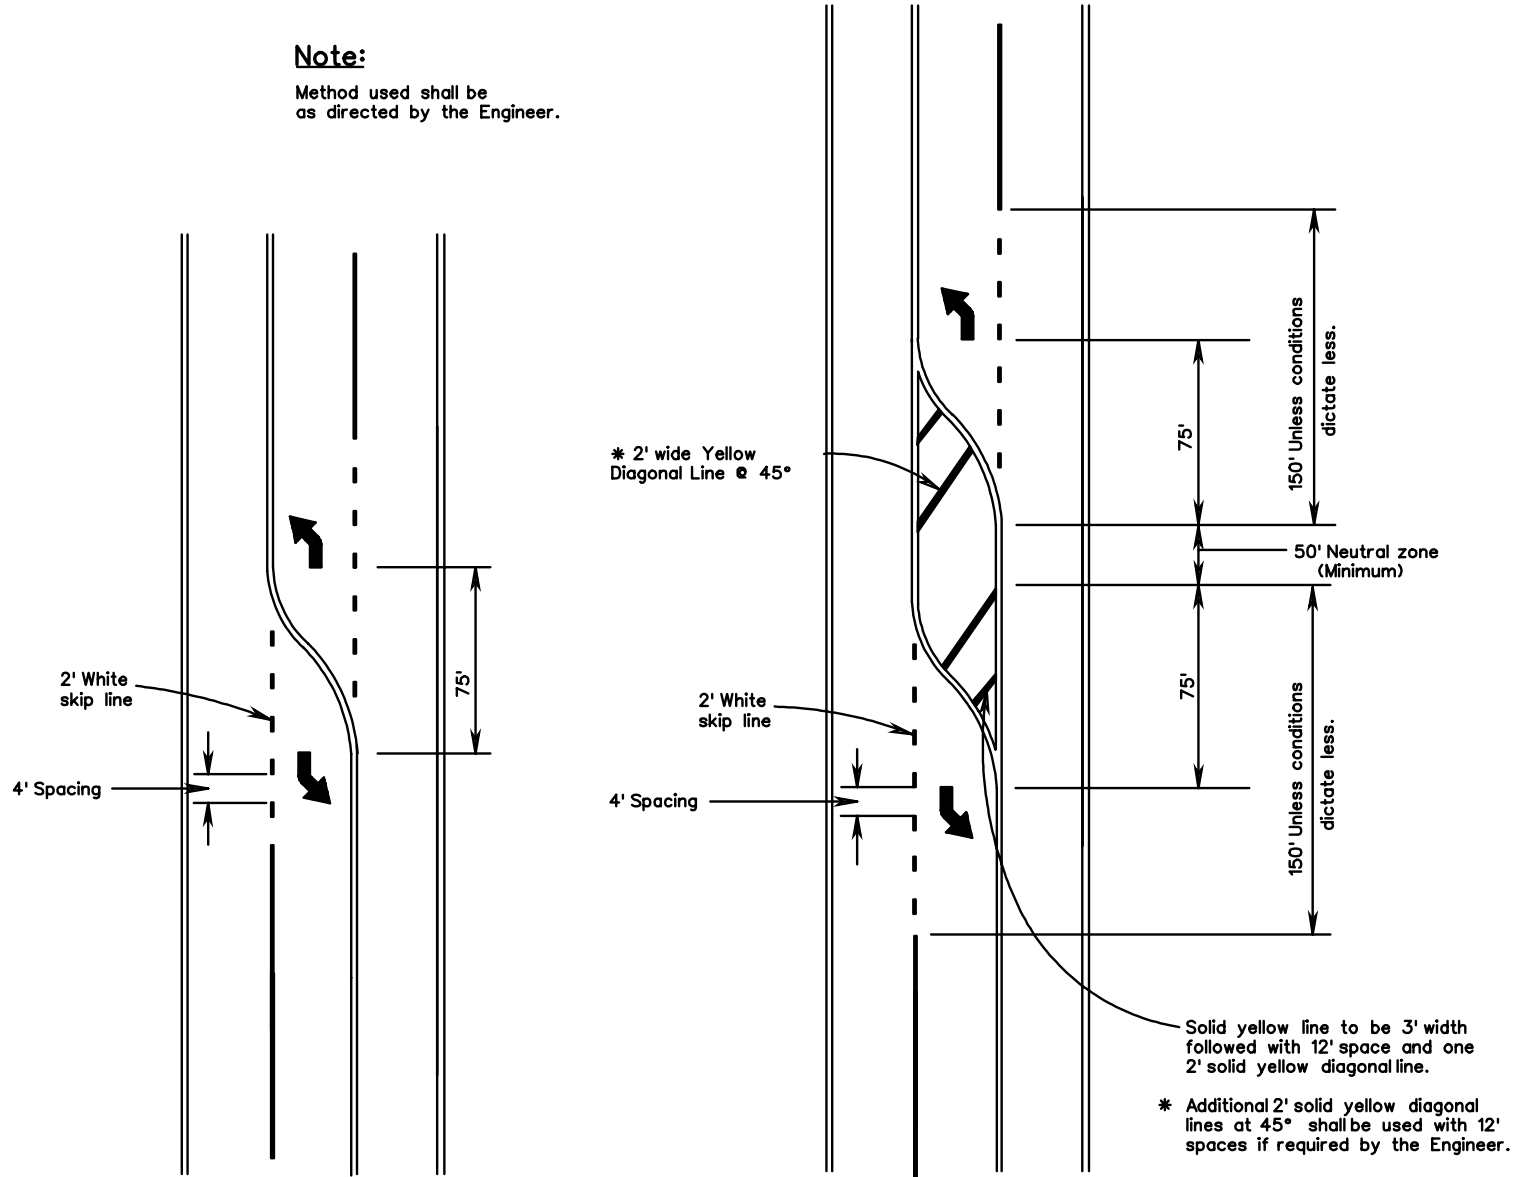

# TYPICAL PAVEMENT MARKING LEFT TURN PAVEMENT MARKED MEDIAN

VIRGINIA DEPARTMENT OF TRANSPORTATION